


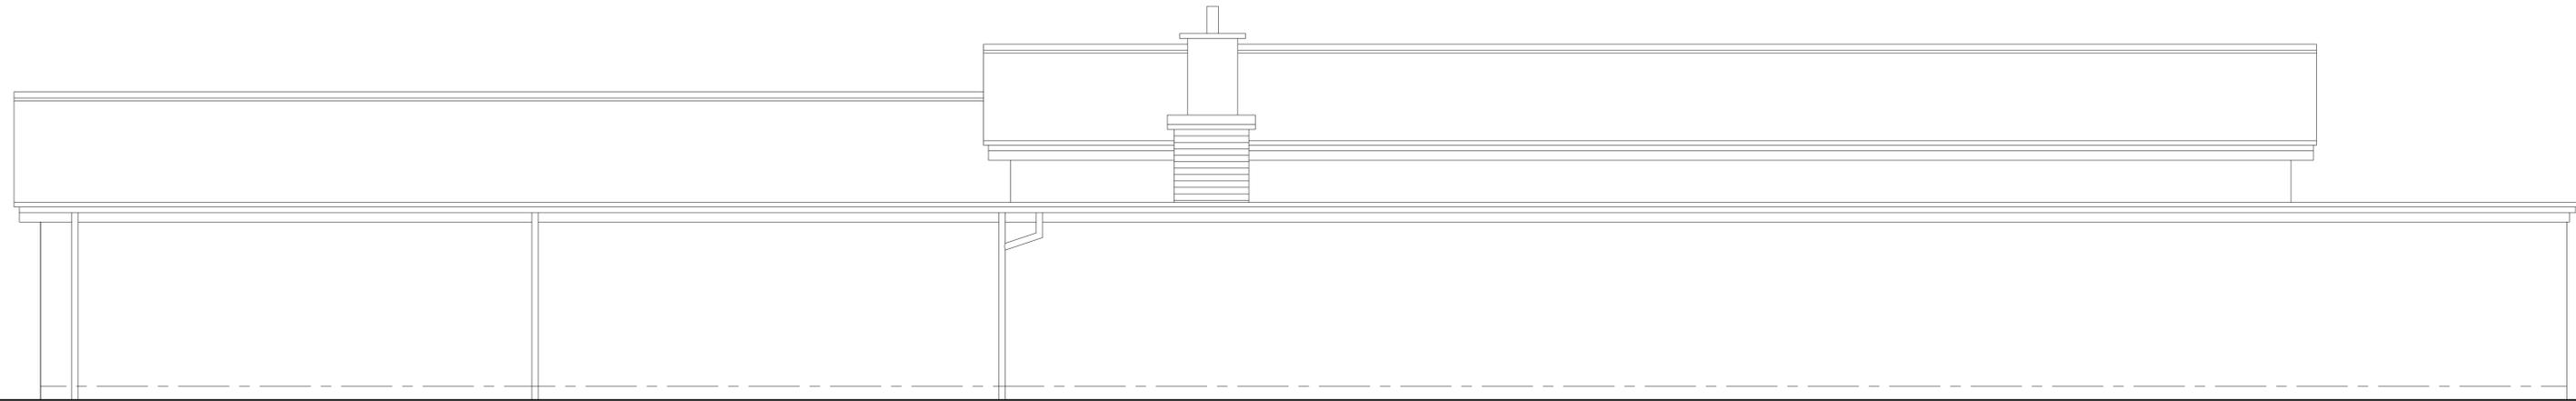


East Elevation



West Elevation



North Elevation

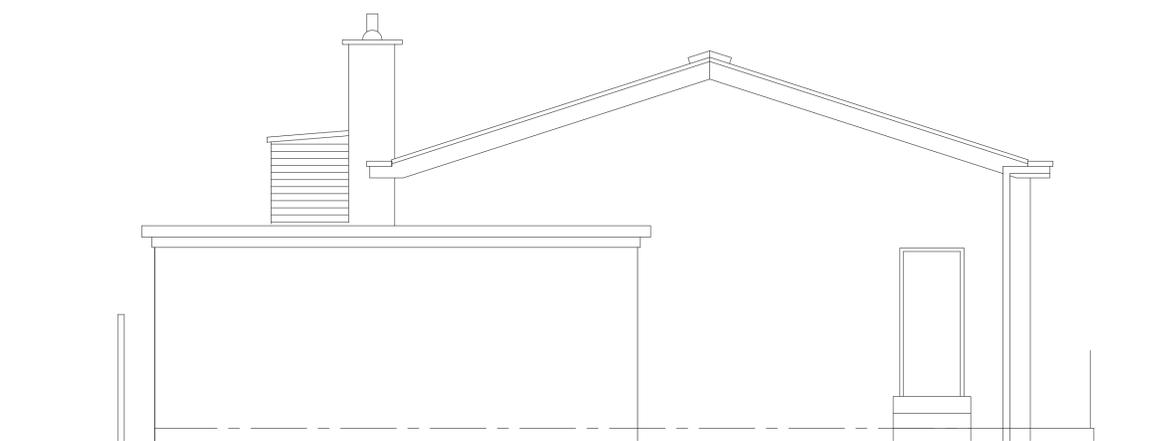

South Elevation



**KINGSMEAD DESIGN**  
ARCHITECTURAL SERVICES

PROJECT  
Proposed Refurbishment of and Extensions to,  
Bracebridge Heath Village Hall / Community Library,  
London Road, Bracebridge Heath, Lincoln. LN4 2LA

CLIENT  
Bracebridge Heath Parish Council

DRAWING TITLE  
Existing Elevations

DATE  
08/ 12/ 2022

DRAWN  
LJB

DRAWING REFERENCE NO.  
KMD/ BHVH/ 2022/ 003

SCALE  
1:50 at A1 & 1:100 at A3

AUTHORISED

KINGSMEAD HOUSE, CHURCH HILL, WASHINGTONBOROUGH, LINCOLN LN4 2EH  
t: 0845 116 2352 e: ianbutler@kingsmeaddesign.com w: kingsmeaddesign.com

