




East Elevation

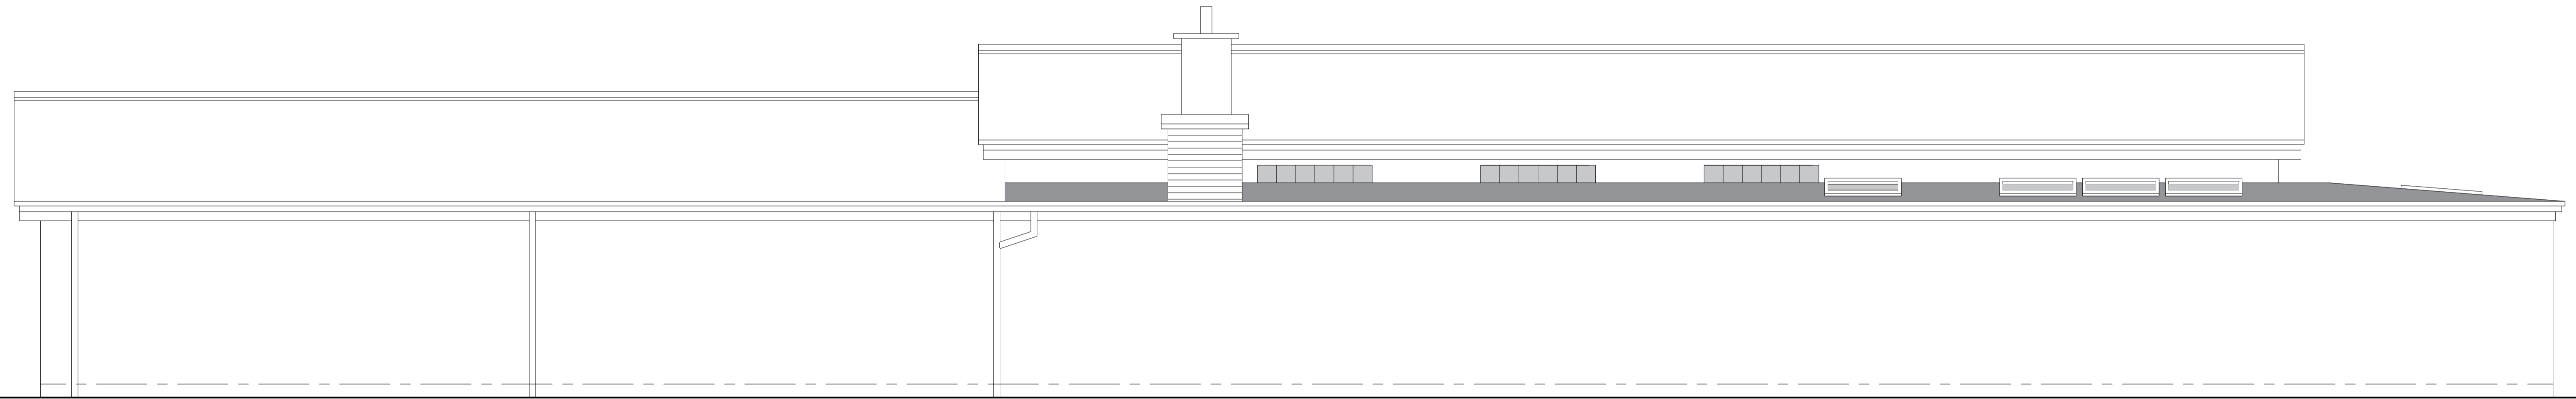


West Elevation

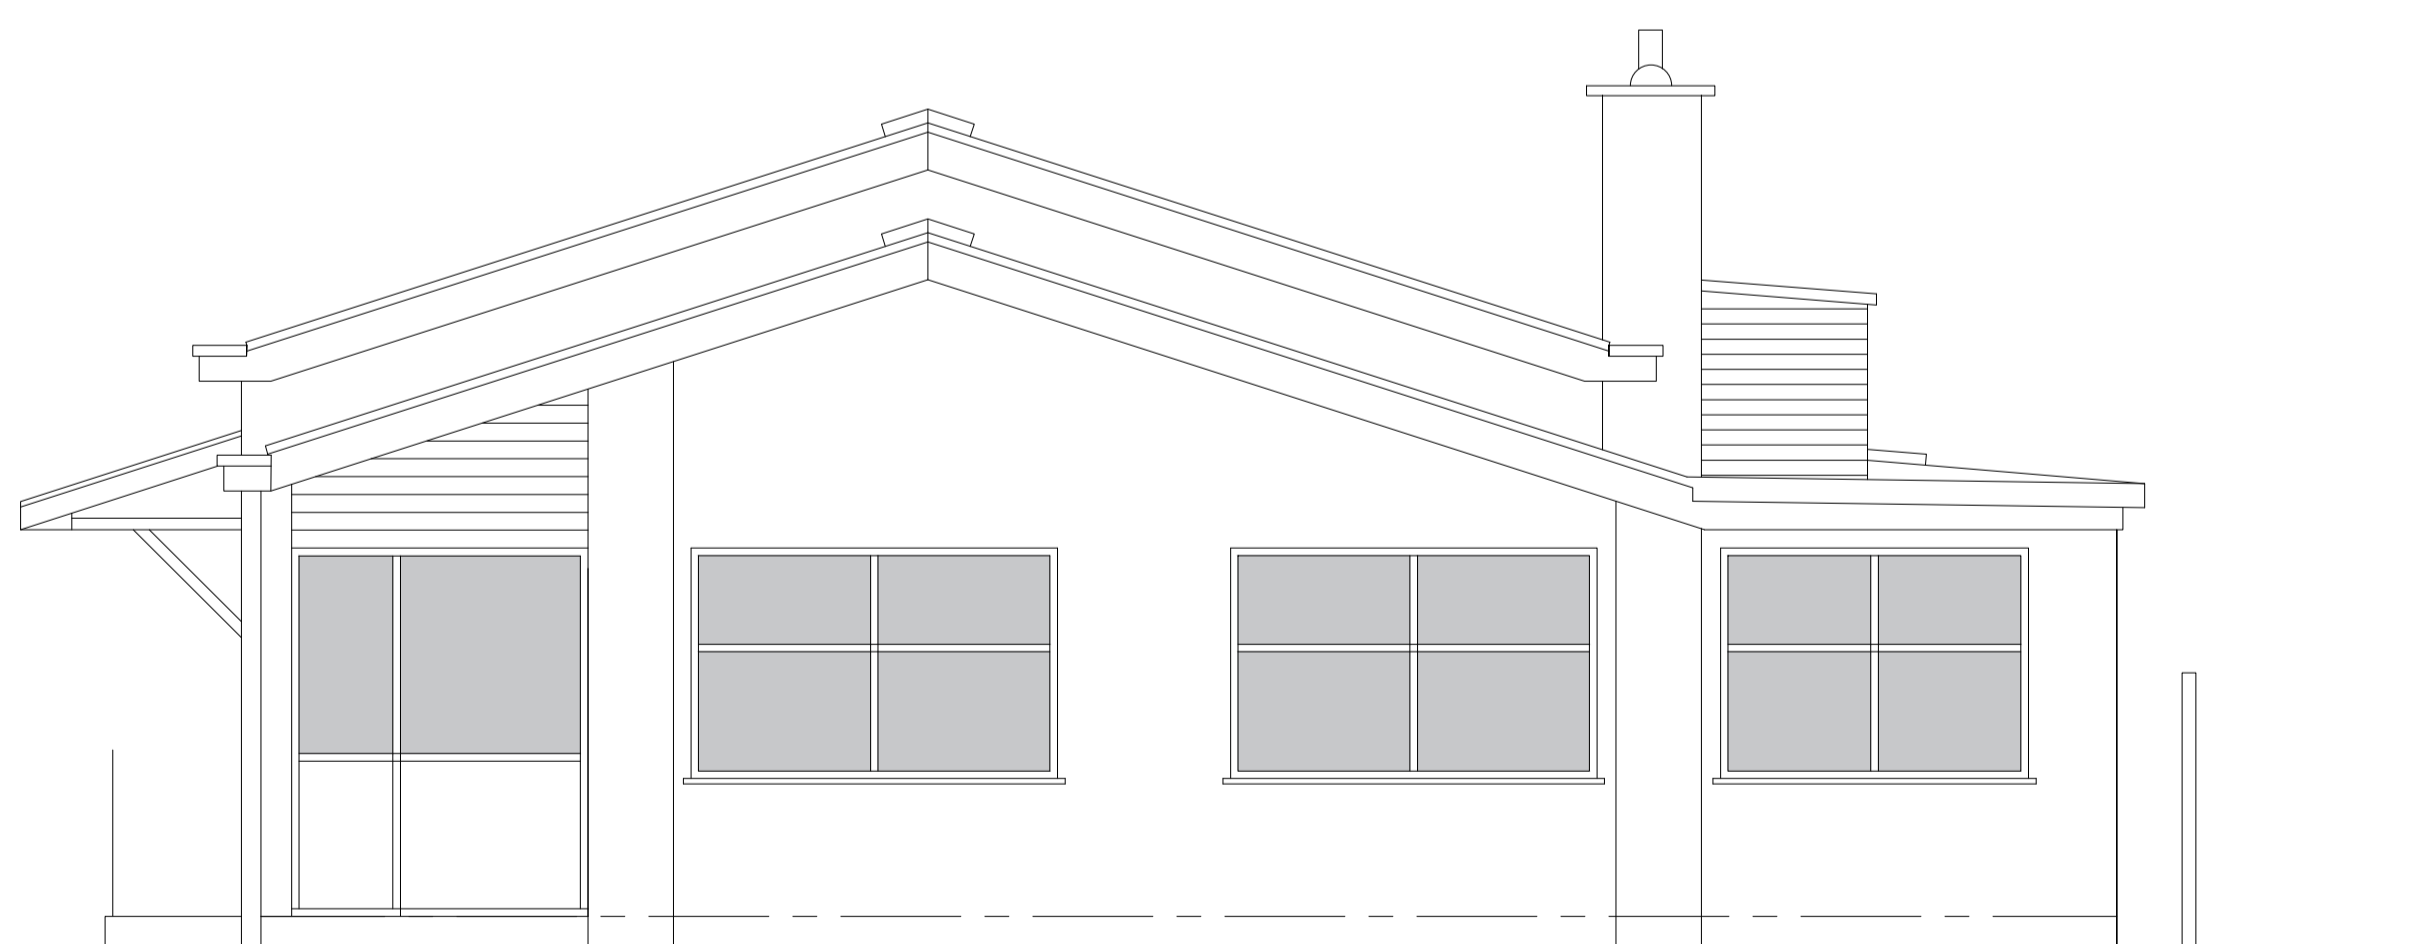

North Elevation

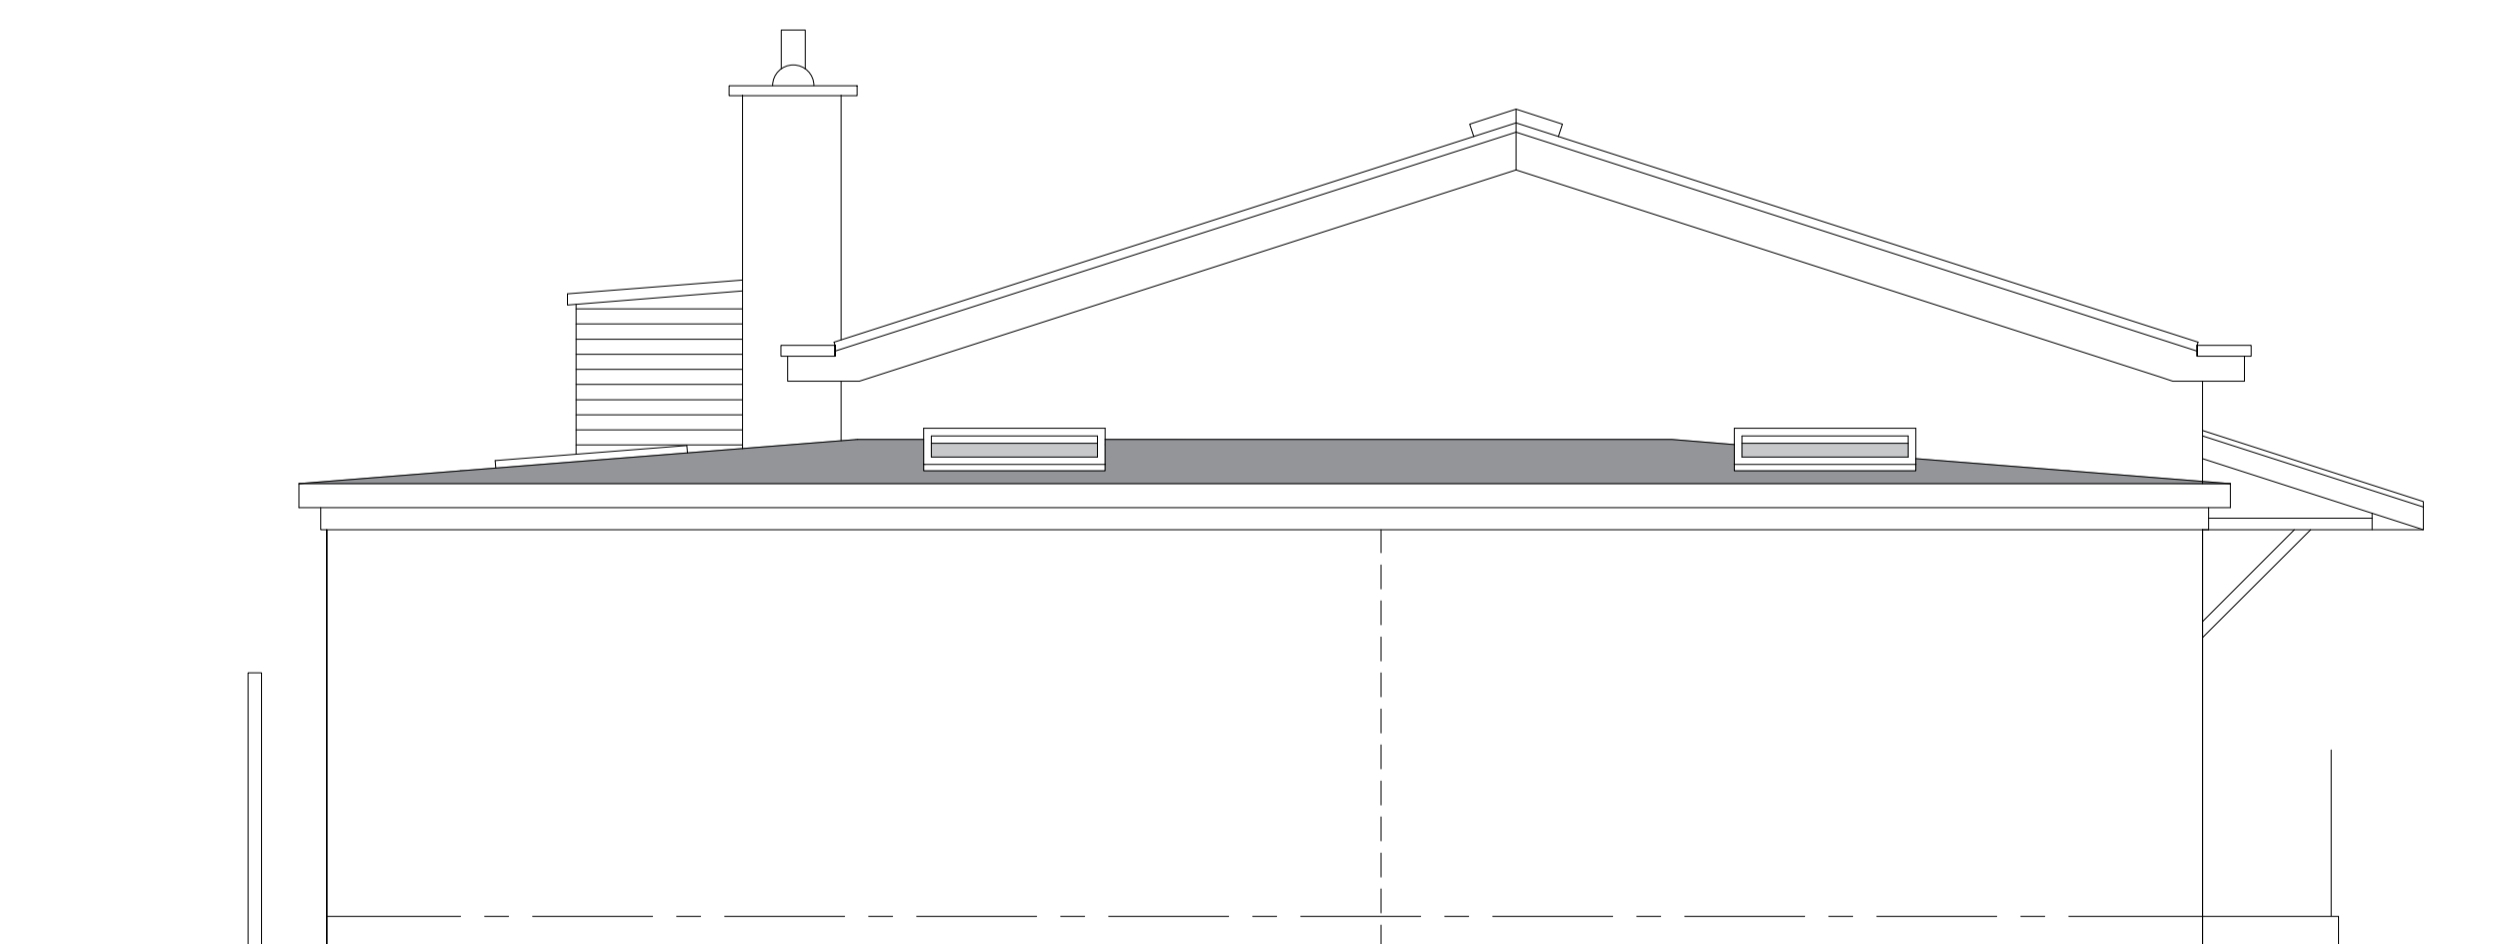

South Elevation

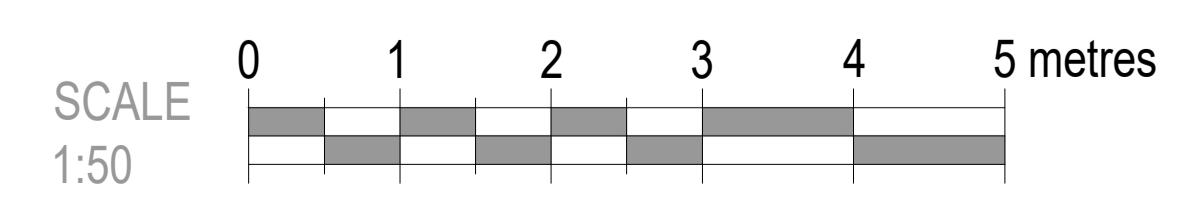

**KINGSMOOR DESIGN**  
ARCHITECTURAL SERVICES

PROJECT  
Proposed Refurbishment of and Extensions to, Bracebridge Heath Village Hall / Community Library, London Road, Bracebridge Heath, Lincoln. LN4 2LA

CLIENT  
Bracebridge Heath Parish Council

DRAWING TITLE  
Proposed Elevations

DATE  
08/ 12/ 2022

SCALE  
1:50 at A1 & 1:100 at A3

DRAWN  
LJB

AUTHORISED

DRAWING REFERENCE NO.  
KMD/ BHVH/ 2022/ 004

KINGSMOOR HOUSE, CHURCH HILL, WASHINGTONBOROUGH, LINCOLN LN4 1EH  
t: 0845 116 2352 e: ianbutler@kingsmoordesign.com w: kingsmoordesign.com

