



NOTES:
1. ALL DIMENSIONS IN MM UNLESS OTHERWISE NOTED.

SHARED CONFIGURATION SITE	
RF CONFIG	H2a

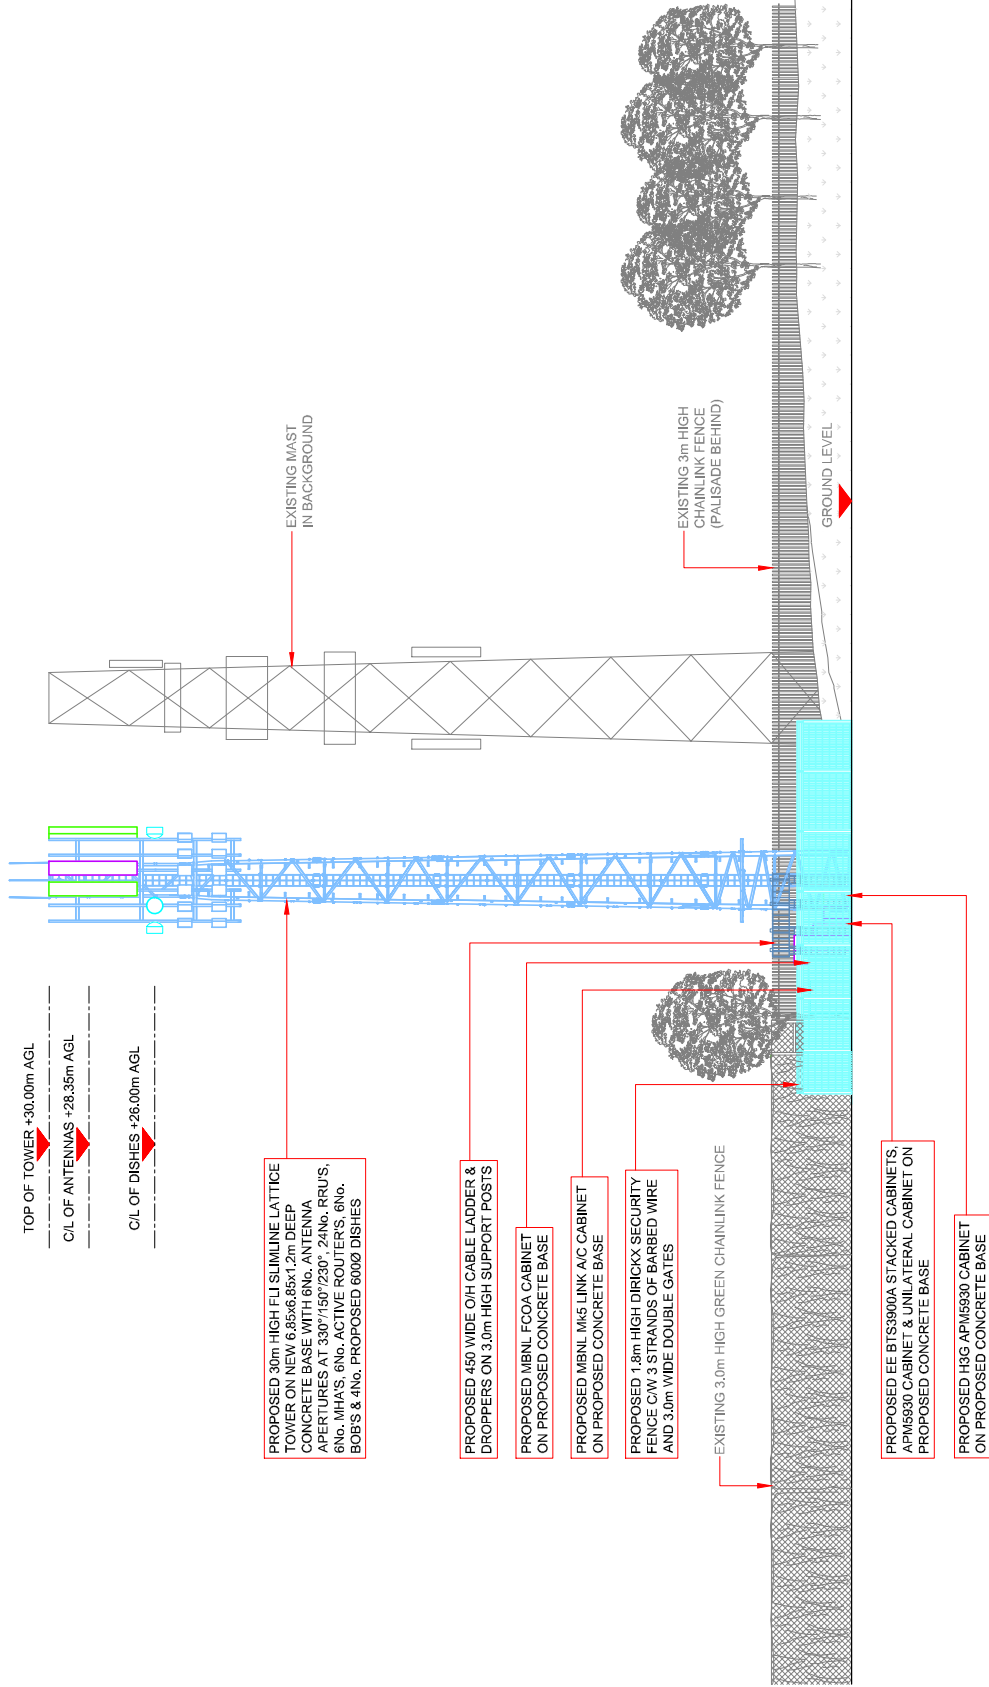

PROPOSED SHARED ELEVATION A

Scale 1:200

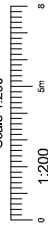

Number: MBNL_EE_H2a Date: 14/07/20 Drawn: A. JENNINGS Checked: P. CONNERY Approved: J. BOOTE J. STOPPARD J. BISHOP		Project: NTO Revision: Upgrade Description Date layout amended		Purpose of Issue: Planning Issue: B	
Number: MBNL_EE_H2a Date: 10/08/20 Drawn: J. BOOTE Checked: J. STOPPARD Approved: J. BISHOP		Project: NTO Revision: Upgrade Description Date layout amended		Purpose of Issue: Planning Issue: A	
File Issue:		File Issue:		File Issue:	
Mobile Broadband Network Limited Sixth Floor, Thames Tower, Station Road, Reading, RG1 1LX		WHP Telecoms Unit 1, Maple Park, Low Fields Avenue, Leeds LS12 6HH Tel: 0113 3025550 e-mail: info@whptelecoms.com		Mobile Business Park Halls Road Herefordshire AL10 9BW Tel: 01752 216800 Fax: 01752 319001	
Design Consultant & Principal Contractor:					
Site Name: LAND OFF BATH ROAD					
Site ID: 1572395					
Address: RECREATION GROUND, BATH ROAD, BRACEBRIDGE HEATH, LINCOLN, LINCOLNSHIRE LN4 2TU					
Title: 250 PROPOSED SHARED ELEVATION A					
Project: NTO					
Purpose of Issue: GENERAL ARRANGEMENT					
E.E. Call ID: 76610		MBNL Call ID: NKE063		SUK Call ID: -	
Master Drawing No: 1572395_NKE063_76610_M002					
Issue: B					